
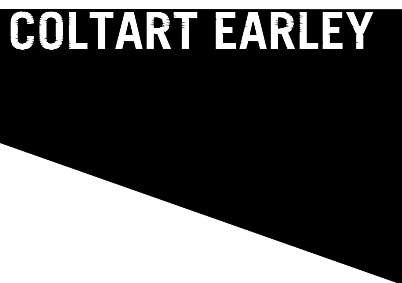
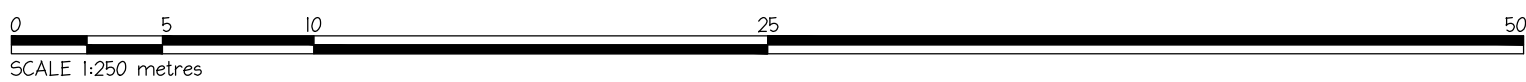


- SITE BOUNDARY
- PROPOSED NEW DWELLINGS
- PARKING ACCESS
- IMPROVED AMENITY SPACE
- GRASS AREAS
- PAVED AREAS
- NEIGHBOURING AREAS
- NEIGHBOURING ROADS
- NEIGHBOURING BUILDINGS

NEW DWELLINGS		
TYPE B	4A/5P HOUSES	8 No.
TYPE N1	3A/4P COTTAGE	6 No.
TYPE N2	2A/2P FLATS	6 No.
TYPE N3	3A/4P FLATS	6 No.
TOTAL NEW		26 No.
PARKING PROVIDED		
PARKING IN CURTILAGE		4 No.
PARKING UNALLOCATED		31
TOTAL PROVIDED		35

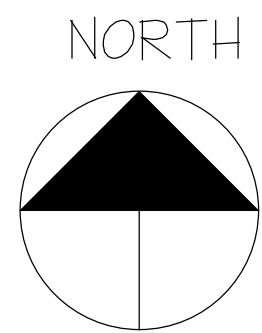

NOTES

REVISION

TITLE SITE PLAN AS PROPOSED

CLIENT East Dunbartonshire Council

PROJECT New Housing  
Beardsden  
Nithsdale Crescent

JOB NO. 17026

SCALE 1:250 @A1 DRAWN SH  
CHECKED JSE DATE AUG '19

L(90)1061st

11 CLAIRMONT GARDENS GLASGOW G3 7LW  
T: 0141 353 7488 F: 0141 353 7499  
INFO@COLTART-EARLEY.CO.UK