

# Afton View Park


East Dunbartonshire Council

## EQUIPMENT LIST


1. 20M ONE WAY AERIAL RUNWAY
2. PIRATE TOWER JUNIOR CLIMBING UNIT
3. DISH ROUNDABOUT
4. CHERRY TWIST
5. TWIN VIEW TODDLER UNIT
6. WHALE SPRINGIE
7. 2.4M HIGH SWINGS WITH 2 X FLATS & BASKET
8. 1.8M TODDLER SWINGS WITH 2 X POD SEATS
9. EXISTING SLIDE
10. TILE SLIDE SNAKE PLAY PANEL
11. MAKE IT RAIN NGP PLAY PANEL

WETPOUR SAFETY SURFACING IN BLACK AND GREEN FLECK WITH FULL COLOUR GRAPHICS  
NEW TURF LAID TO MAKE GOOD SITE AFTER DRAINAGE WORKS

2.4m High Combo Swings

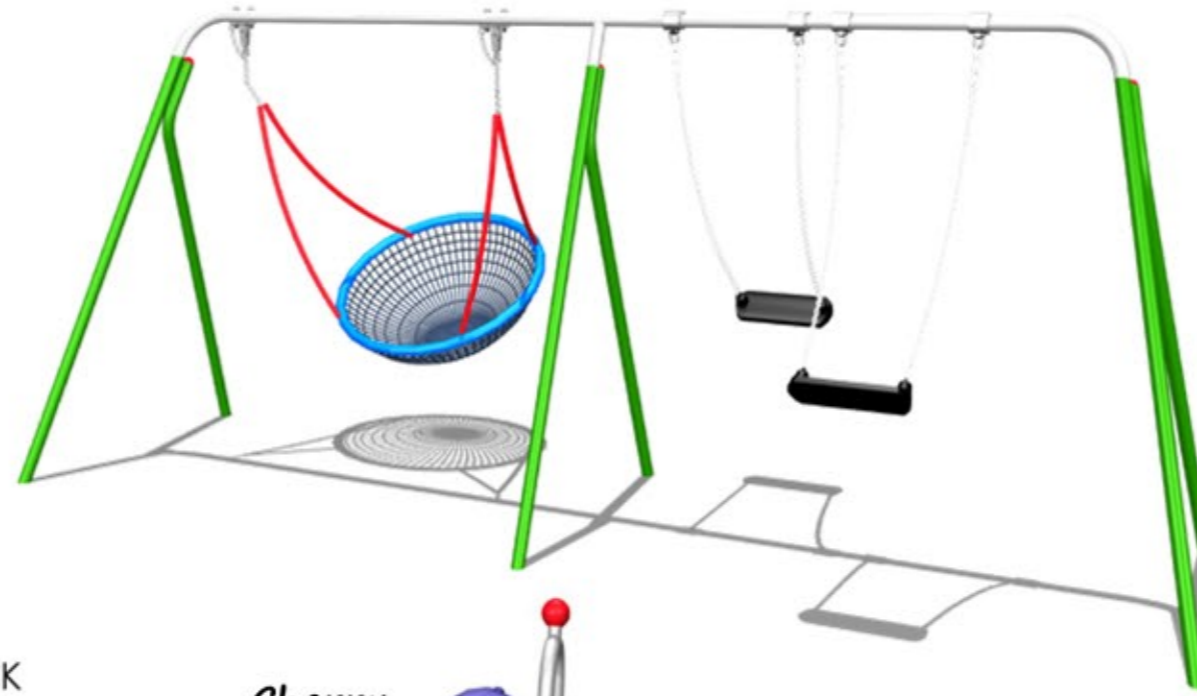

Twin View

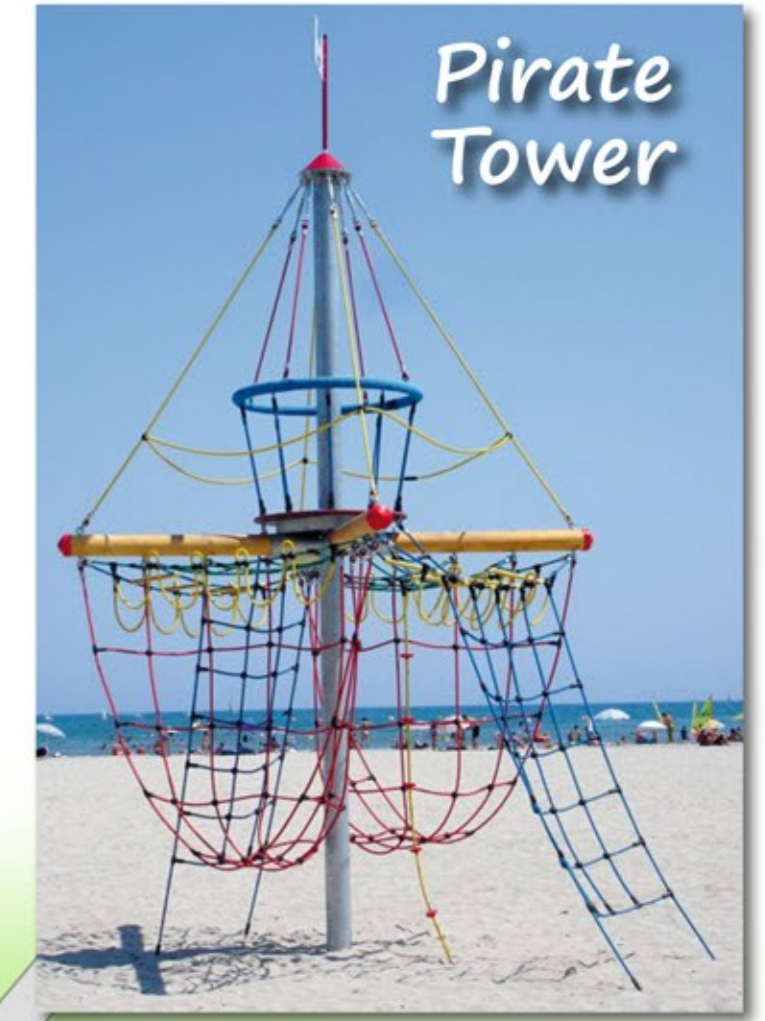

Pirate Tower

Cherry Twist



Dish Roundabout

Make It Rain NGP Play Panel



Tile Slide Snake Play Panel



1.8m High Toddler Swings



20m One Way Aerial Runway



Whale Springie

DO NOT SCALE FROM DRAWINGS.  
All dimensions to be checked by the contractor and any discrepancies to be notified to the Designer prior to works being commenced. Use figured dimensions only.  
Dimensions given are minimum.



Client EAST DUNBARTONSHIRE COUNCIL	Qte No. 2020/AFTON	Rev -
Drawing Title AFTON VIEW	Date FEB 2020	Drawn ST
Scale 1:200 @ A2		