

# Lennox Park


EAST DUNBARTONSHIRE COUNCIL

## EQUIPMENT


- 01 2.4M HIGH COMBO SWING
- 02 1.8M HIGH TODDLER SWING
- 03 MISSION GLIDE
- 04 TRIM TRAIL
- 05 EXISTING JUNIOR UNIT
- 06 MINI M SWING
- 07 SPRINGIE BUGGIE
- 08 SPINNING MUSHROOM
- 09 FORT KNIGHT
- 10 EXISTING BIN AND PICNIC TABLES

GRASS MATS ONTO GRASS AND SAND FOR SURFACING.


2.4m High Combo Swing

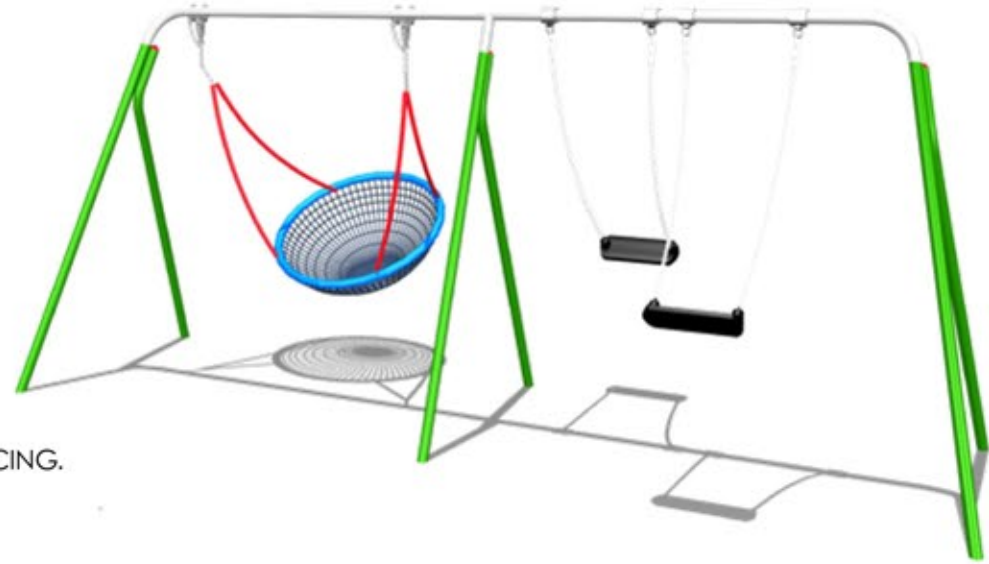

1.8m High Toddler Swing

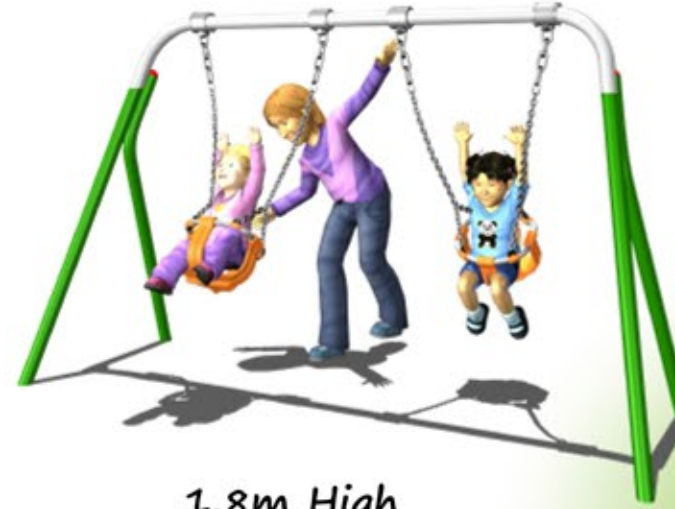

Spinning Mushroom

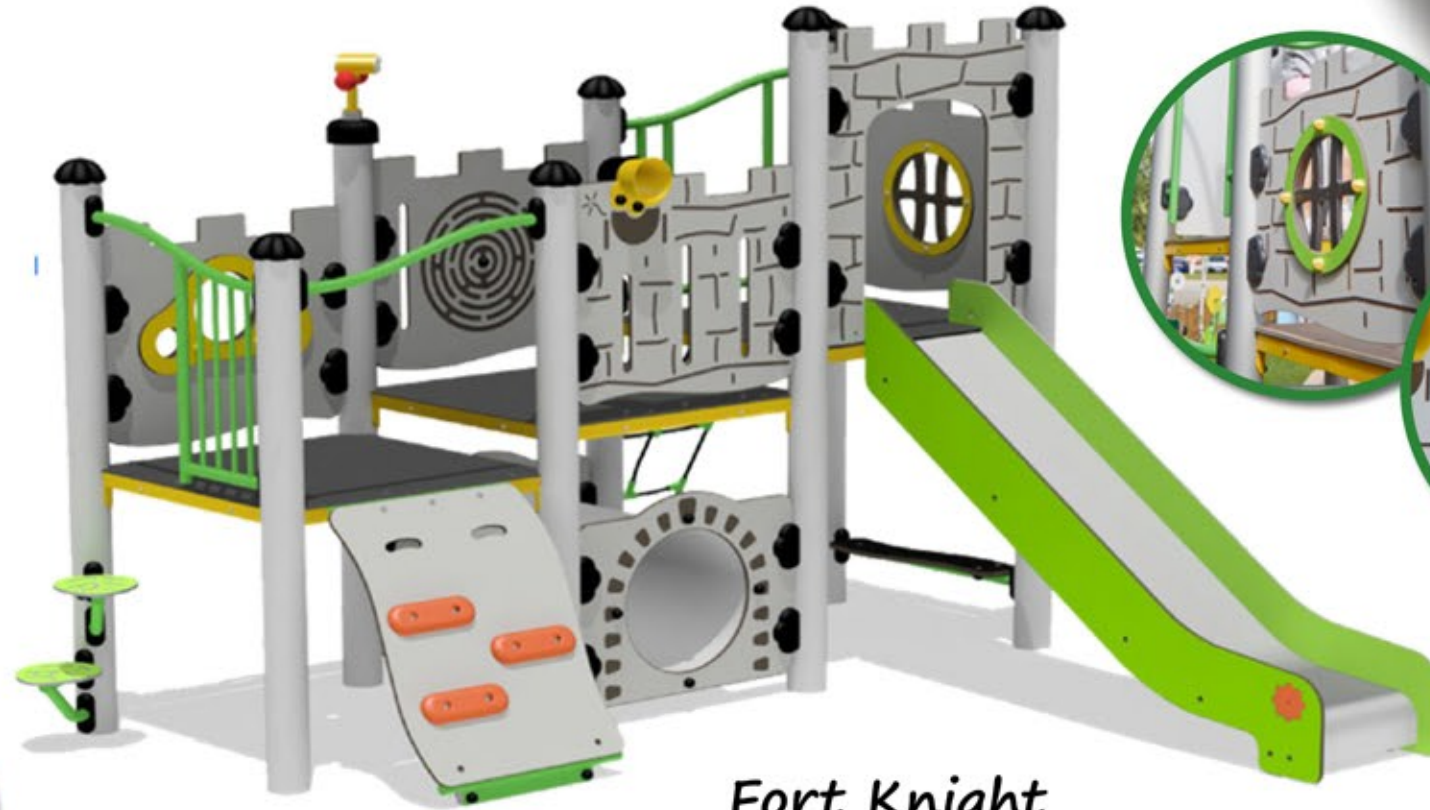

Fort Knight



Springie Buggie



Mini M Swing




Mission Glide



Drop Rope Traverse




Slalom Rope Walk

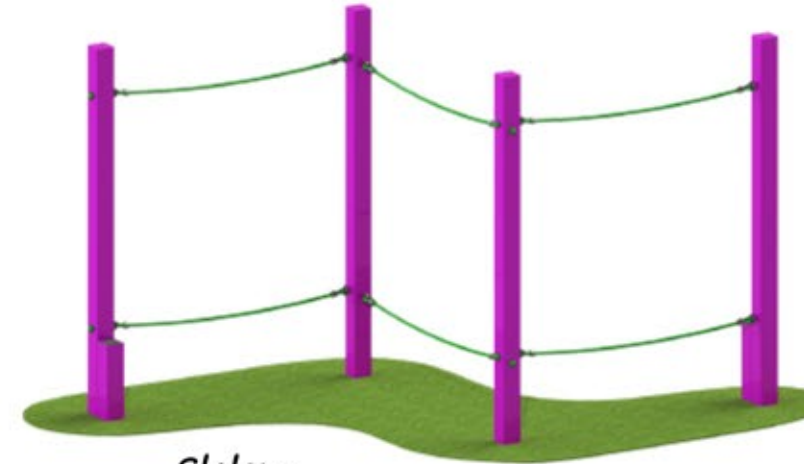

Stepping Pods




Trim Trail

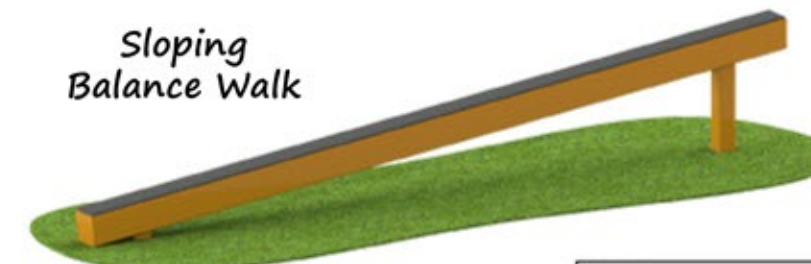

Sloping Balance Walk

Stilts

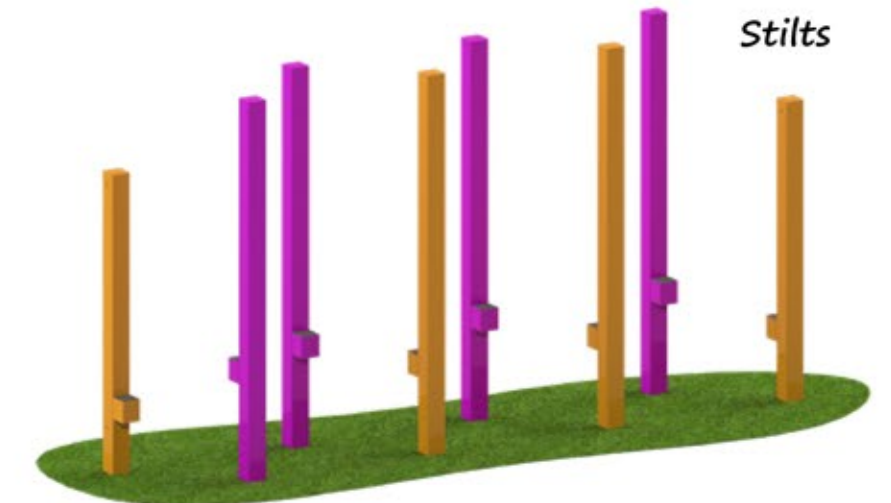

DO NOT SCALE FROM DRAWINGS.  
All dimensions to be checked by the contractor and any discrepancies to be notified to the Designer prior to works being commenced.  
Use figured dimensions only.  
Dimensions given are minimum.



Client	EAST DUNBARTONSHIRE COUNCIL	Site No.	2020/LENNOX	Rev	-
Drawing Title	LENNOX PARK	Date	FEB 2020	Drawn	ST
		Scale	1:200 @ A2		