
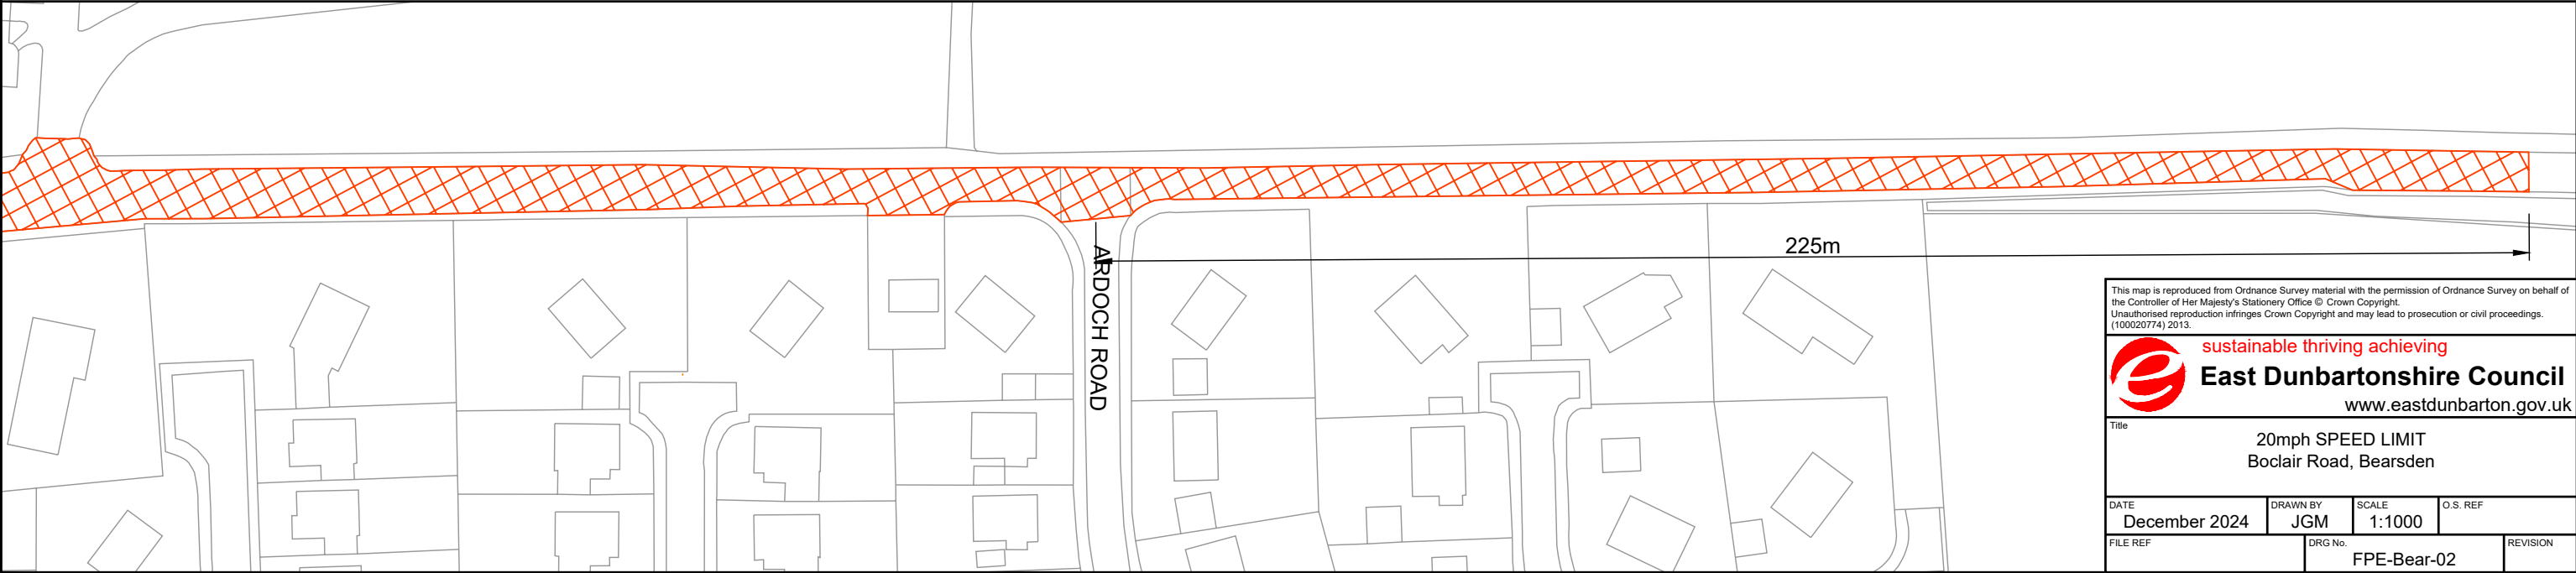




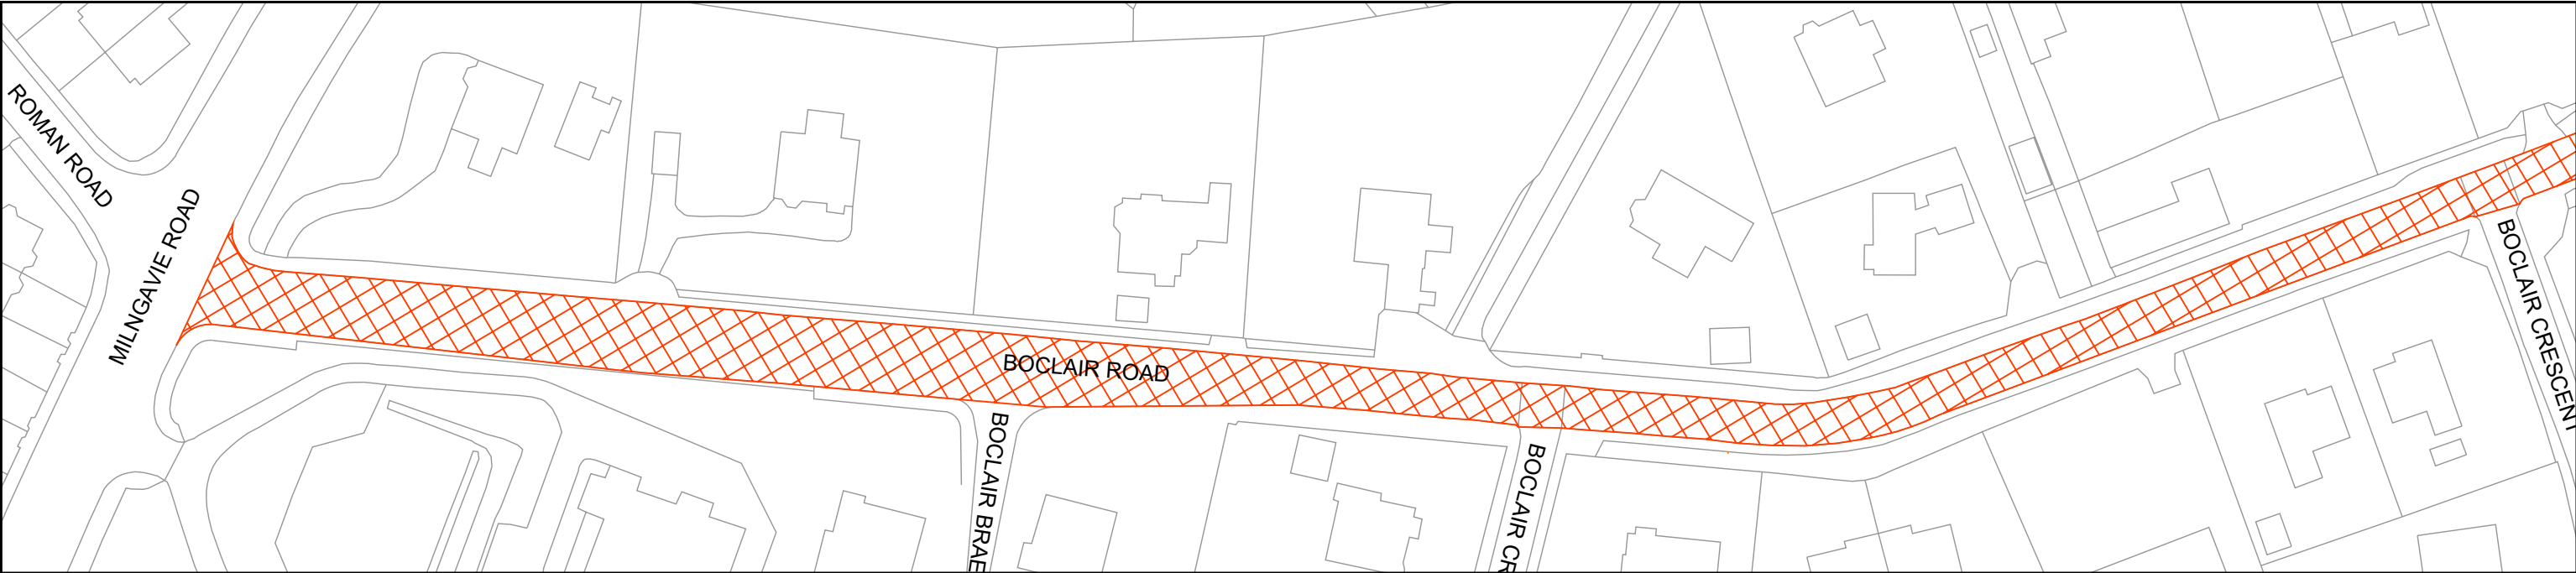


This map is reproduced from Ordnance Survey material with the permission of Ordnance Survey on behalf of the Controller of Her Majesty's Stationery Office © Crown Copyright.
Unauthorised reproduction infringes Crown Copyright and may lead to prosecution or civil proceedings.
(100020774) 2013.

 **sustainable thriving achieving**
East Dunbartonshire Council
www.eastdunbarton.gov.uk

Title
20mph SPEED LIMIT
Boclair Road, Bearsden

DATE December 2024	DRAWN BY JGM	SCALE 1:1000	O.S. REF
FILE REF		DRG No. FPE-Bear-02	REVISION

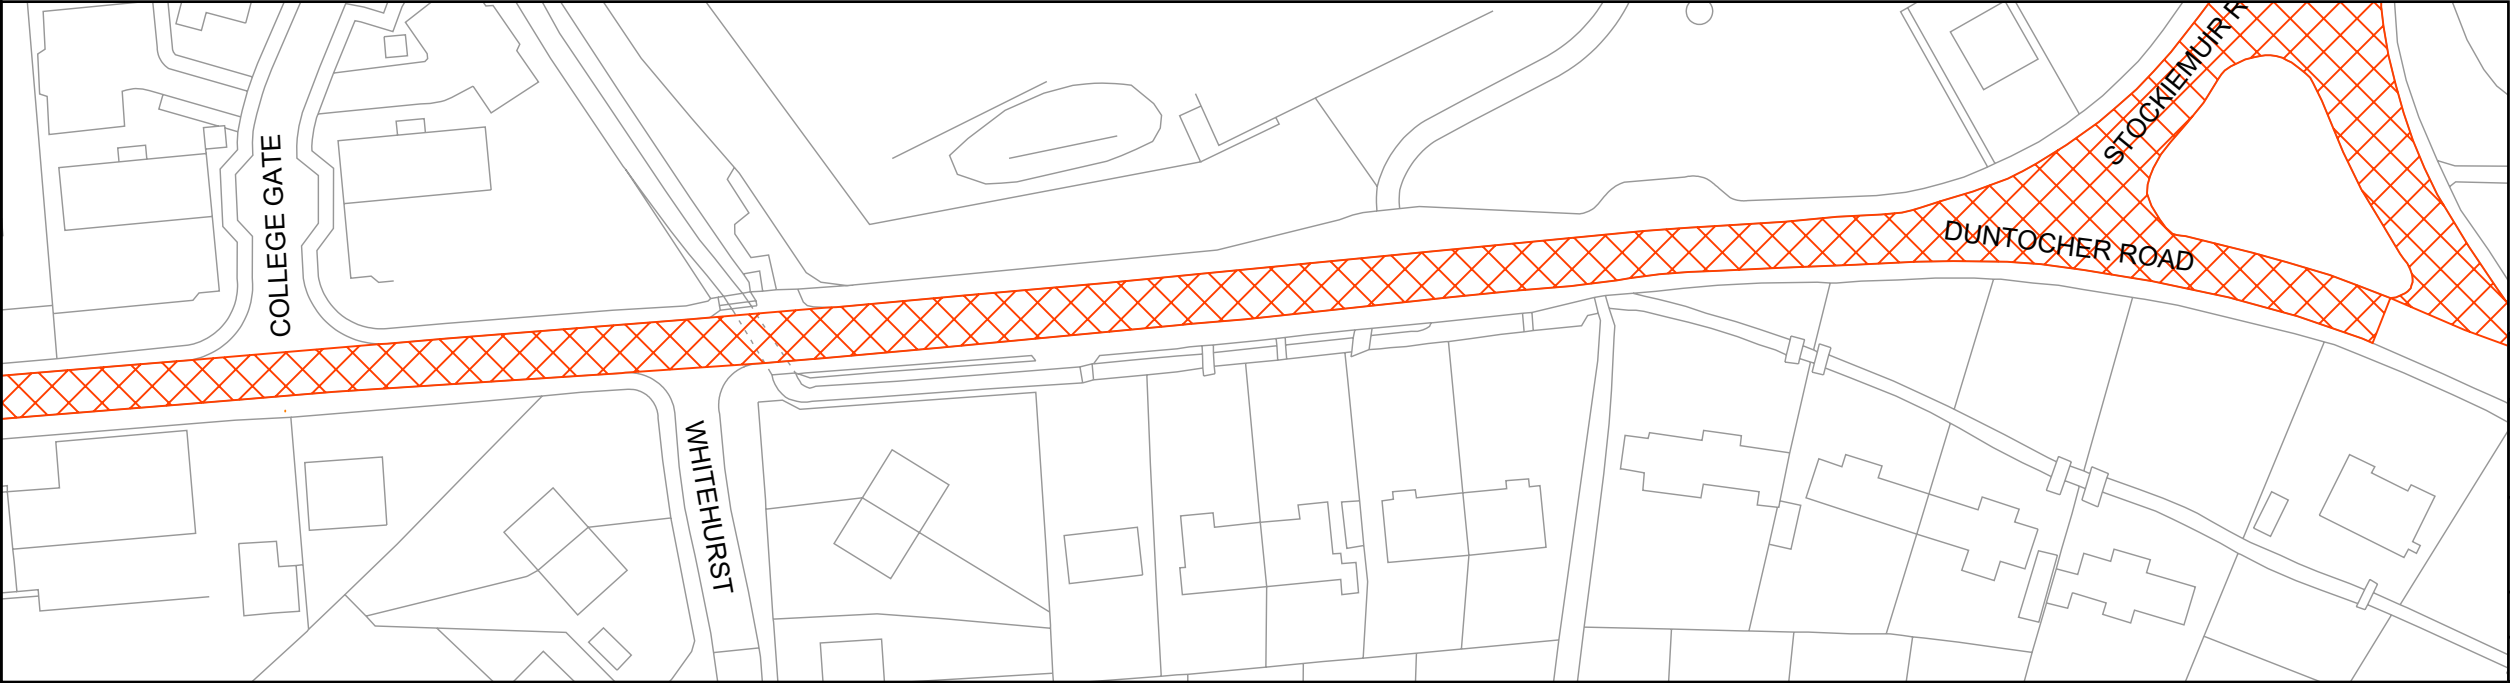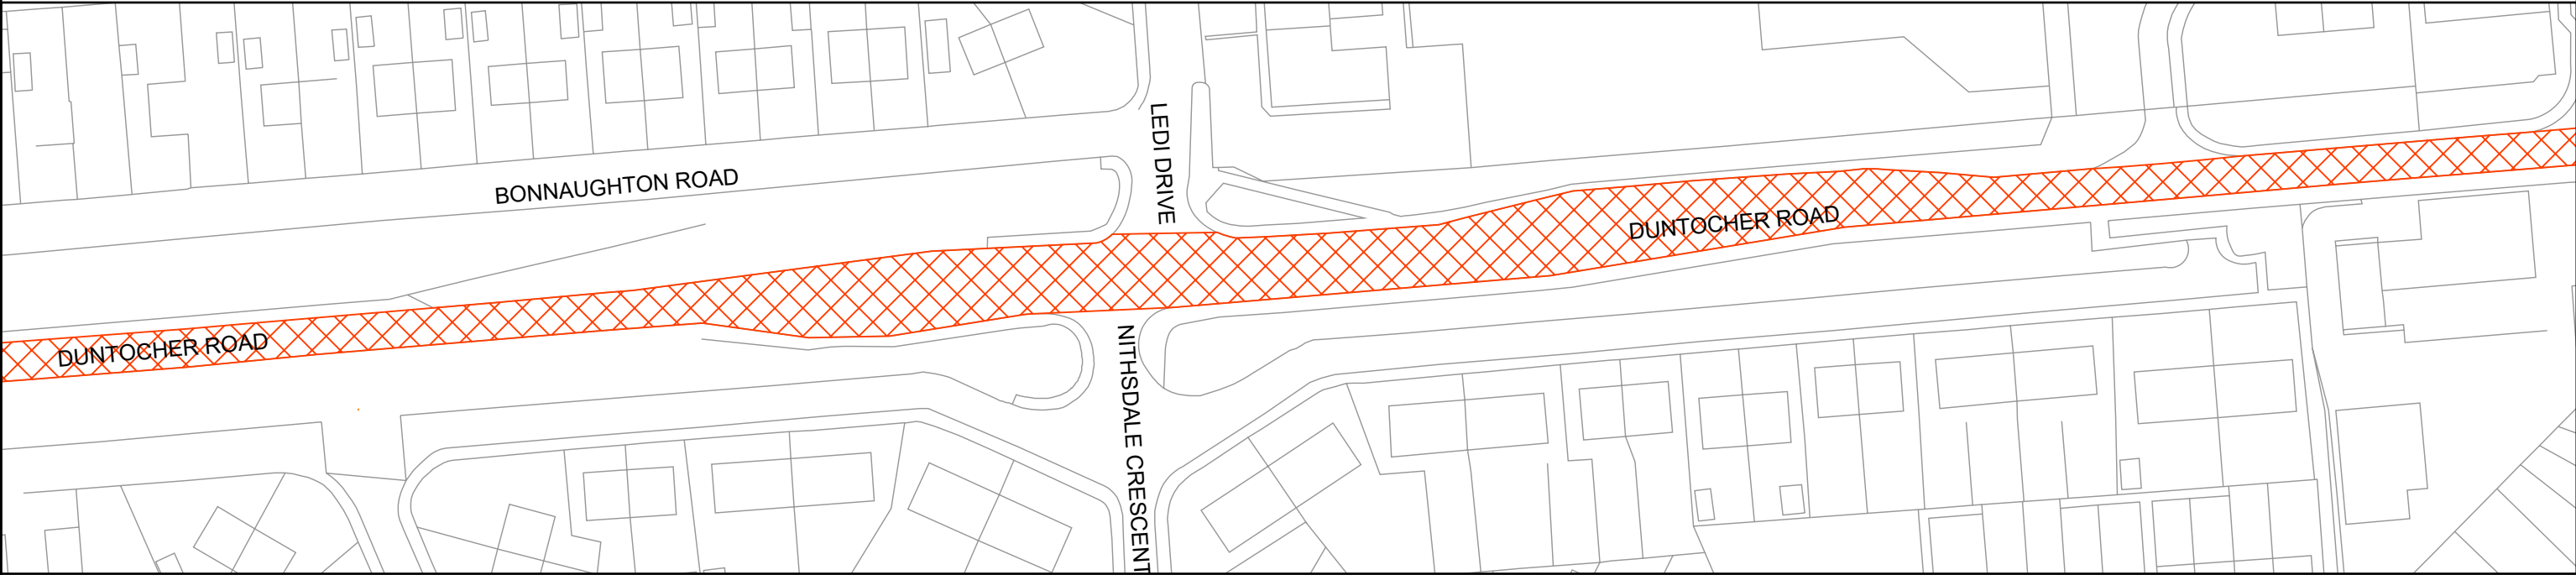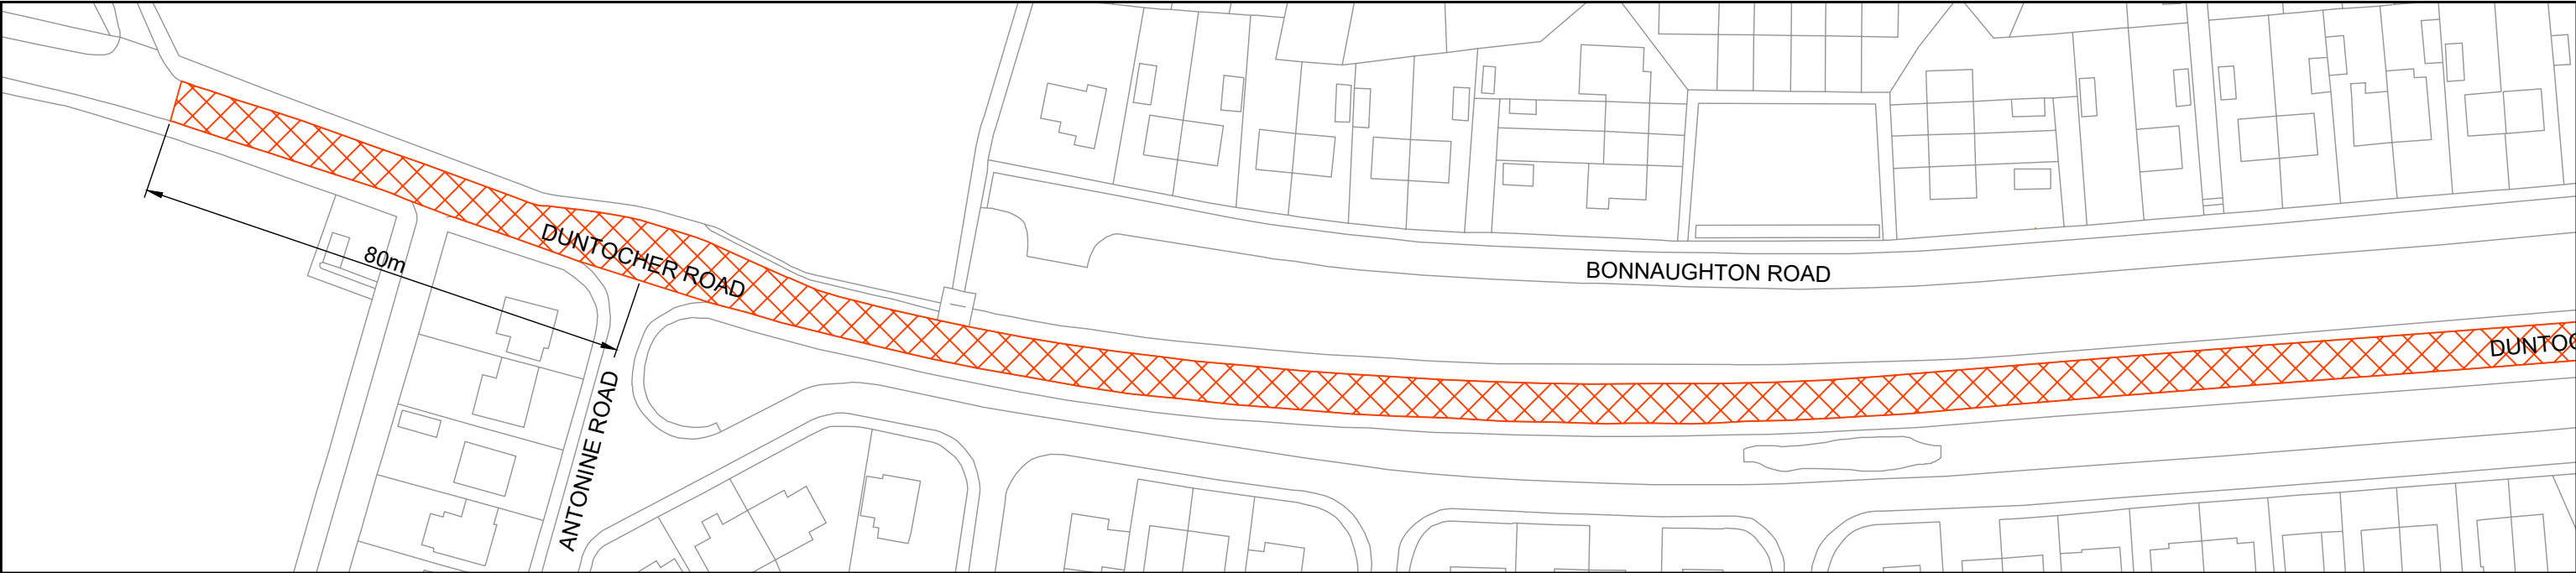

This map is reproduced from Ordnance Survey material with the permission of Ordnance Survey on behalf of the Controller of Her Majesty's Stationery Office © Crown Copyright.
Unauthorised reproduction infringes Crown Copyright and may lead to prosecution or civil proceedings.
(100020774) 2013.




sustainable thriving achieving

East Dunbartonshire Council

www.eastdunbarton.gov.uk

Title 20mph SPEED LIMIT A810 Duntocher Road Bearsden			
DATE December 2024	DRAWN BY JGM	SCALE 1:1000	O.S. REF
FILE REF		DRG No. FPE-Bear-03	REVISION



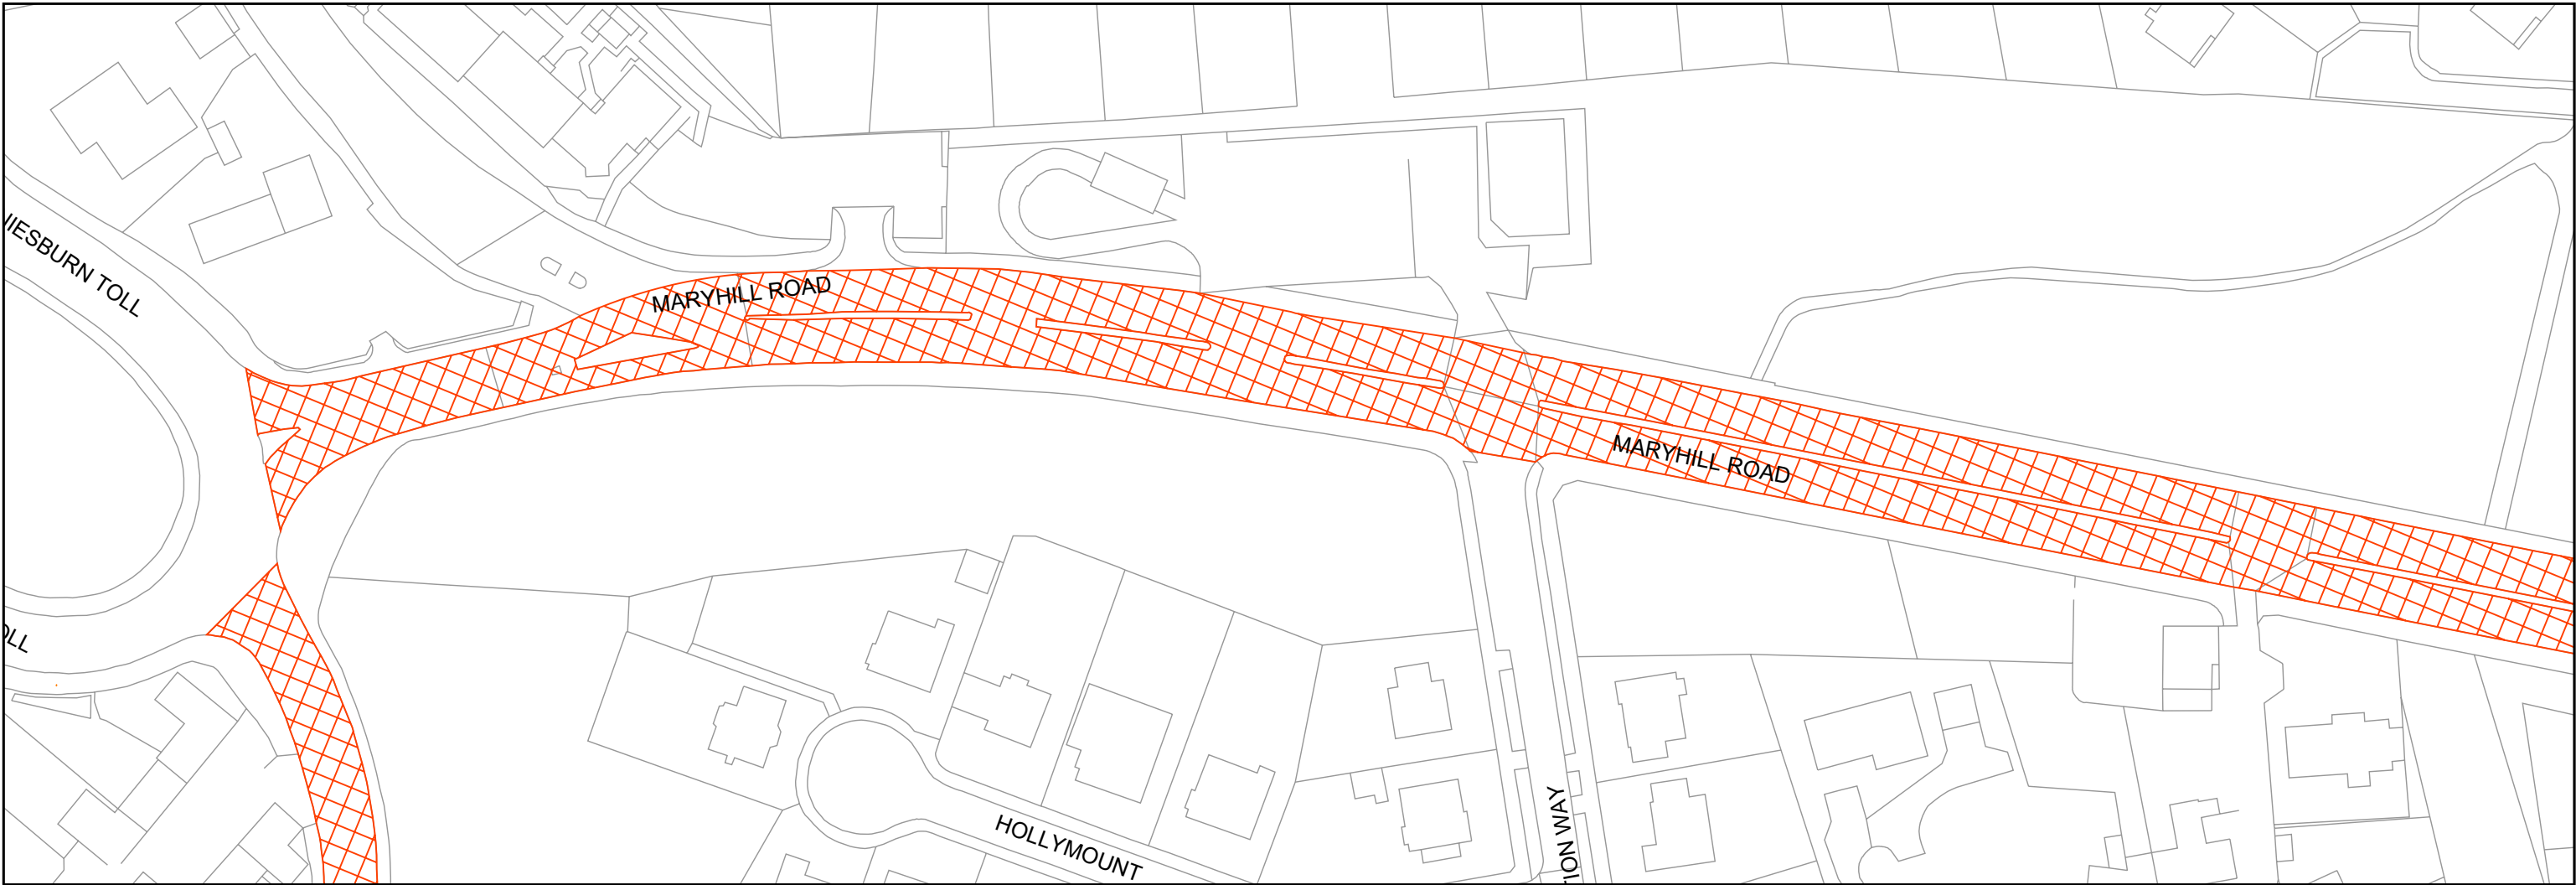


This map is reproduced from Ordnance Survey material with the permission of Ordnance Survey on behalf of the Controller of Her Majesty's Stationery Office © Crown Copyright.
Unauthorised reproduction infringes Crown Copyright and may lead to prosecution or civil proceedings.
(100020774) 2013.

 **sustainable thriving achieving**
East Dunbartonshire Council
www.eastdunbarton.gov.uk

Title
20mph SPEED LIMIT
A81 Maryhill Road, Bearsden

DATE December 2024	DRAWN BY JGM	SCALE 1:1000	O.S. REF
FILE REF		DRG No. FPE-Bear-04	REVISION

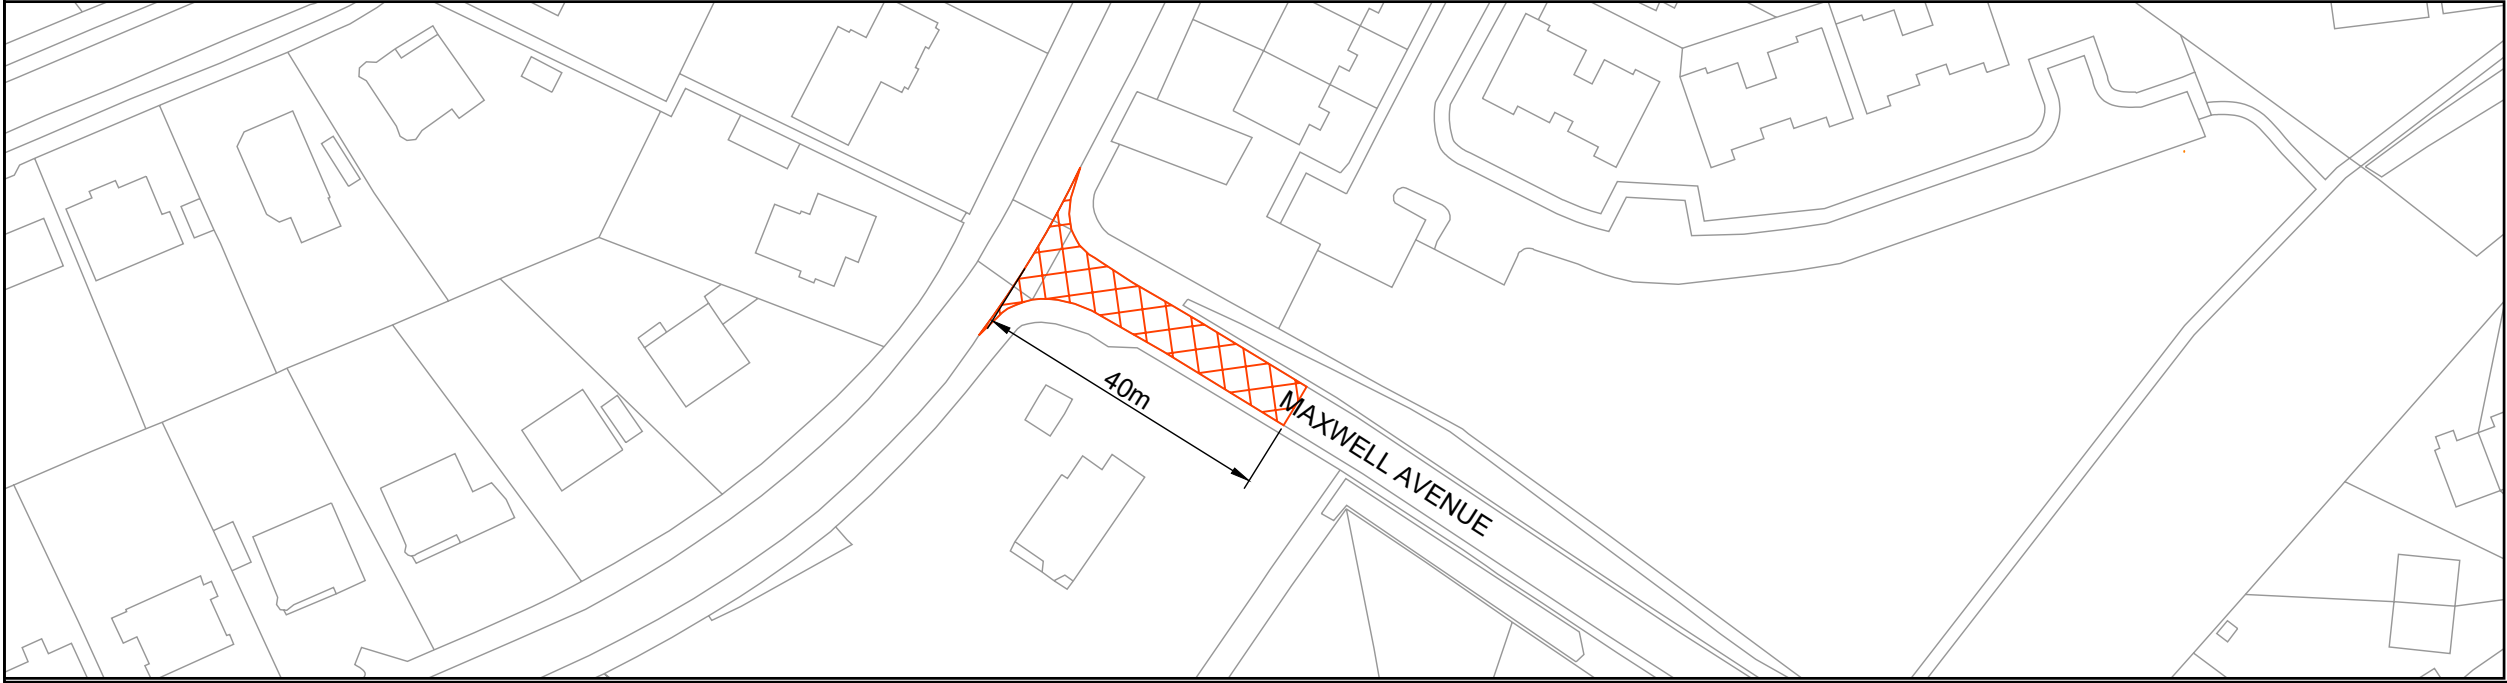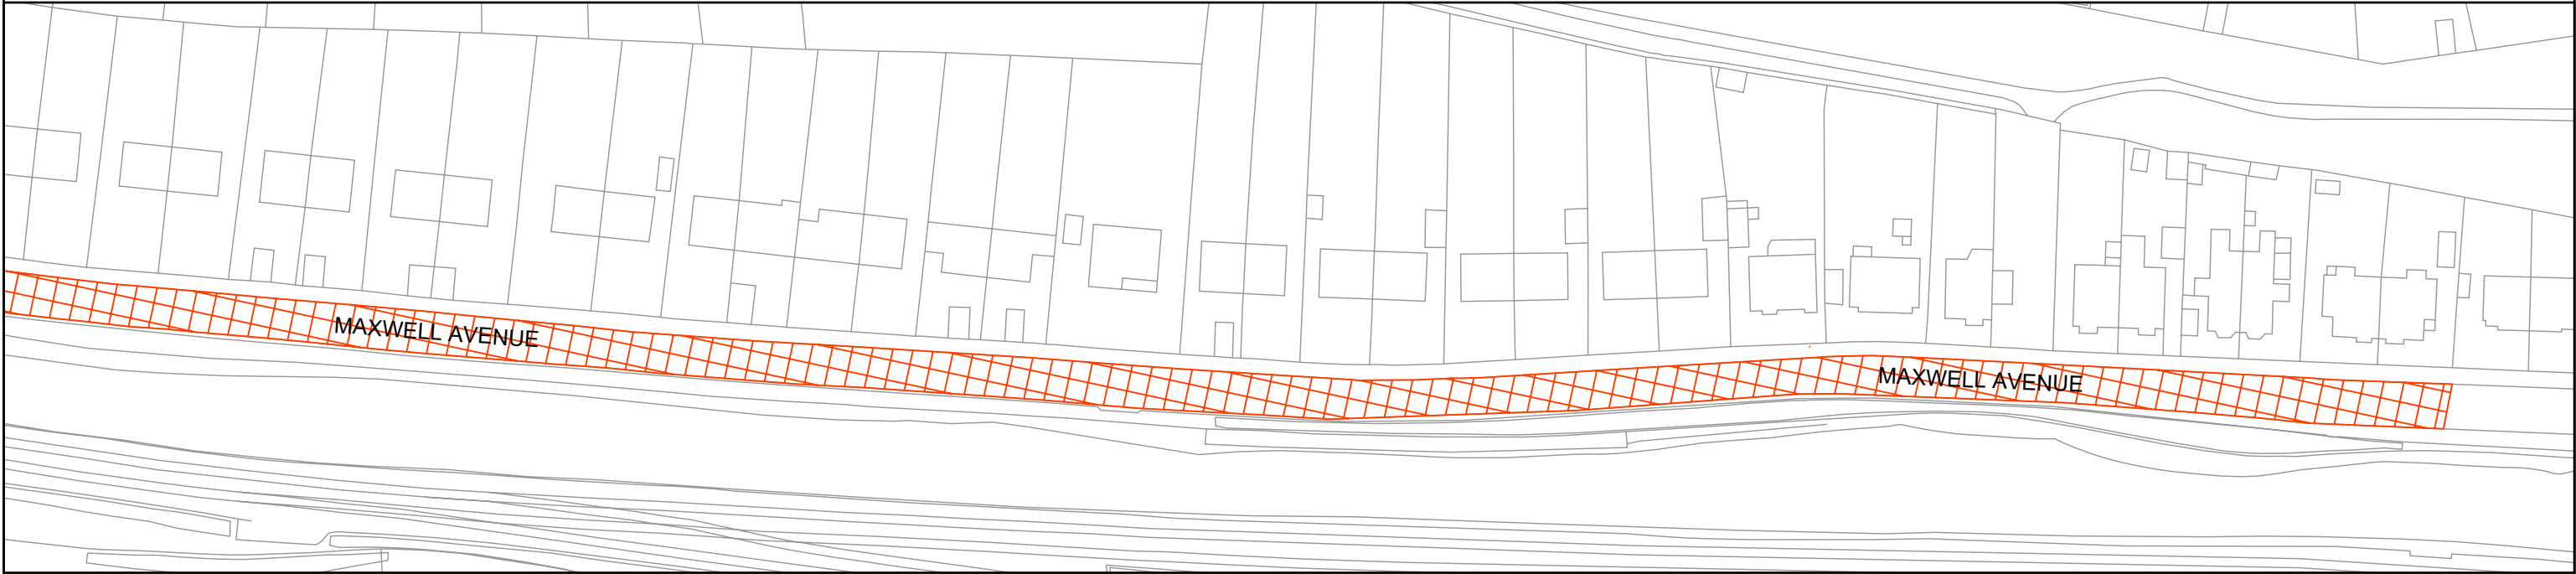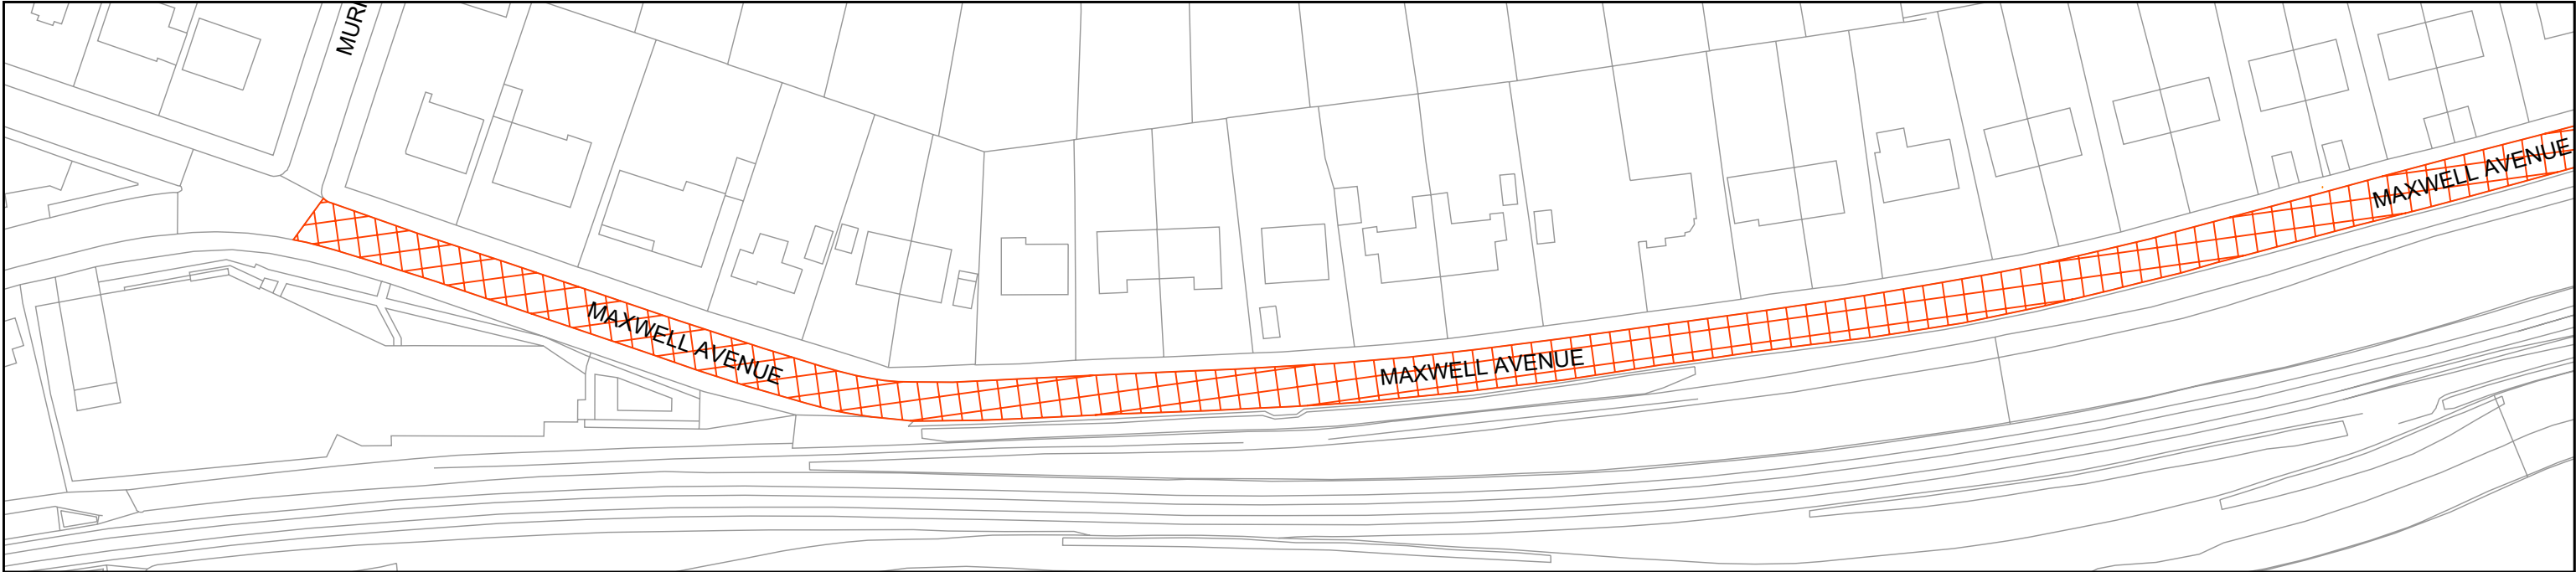

This map is reproduced from Ordnance Survey material with the permission of Ordnance Survey on behalf of the Controller of Her Majesty's Stationery Office © Crown Copyright.
Unauthorised reproduction infringes Crown Copyright and may lead to prosecution or civil proceedings.
(100020774) 2013.



sustainable thriving achieving



East Dunbartonshire Council

www.eastdunbarton.gov.uk

Title

20mph SPEED LIMIT
Maxwell Avenue, Bearsden

DATE	DRAWN BY	SCALE	O.S. REF
December 2024	JGM	1:1000	
FILE REF	DRG No.	REVISION	
	FPE-Bear-05		

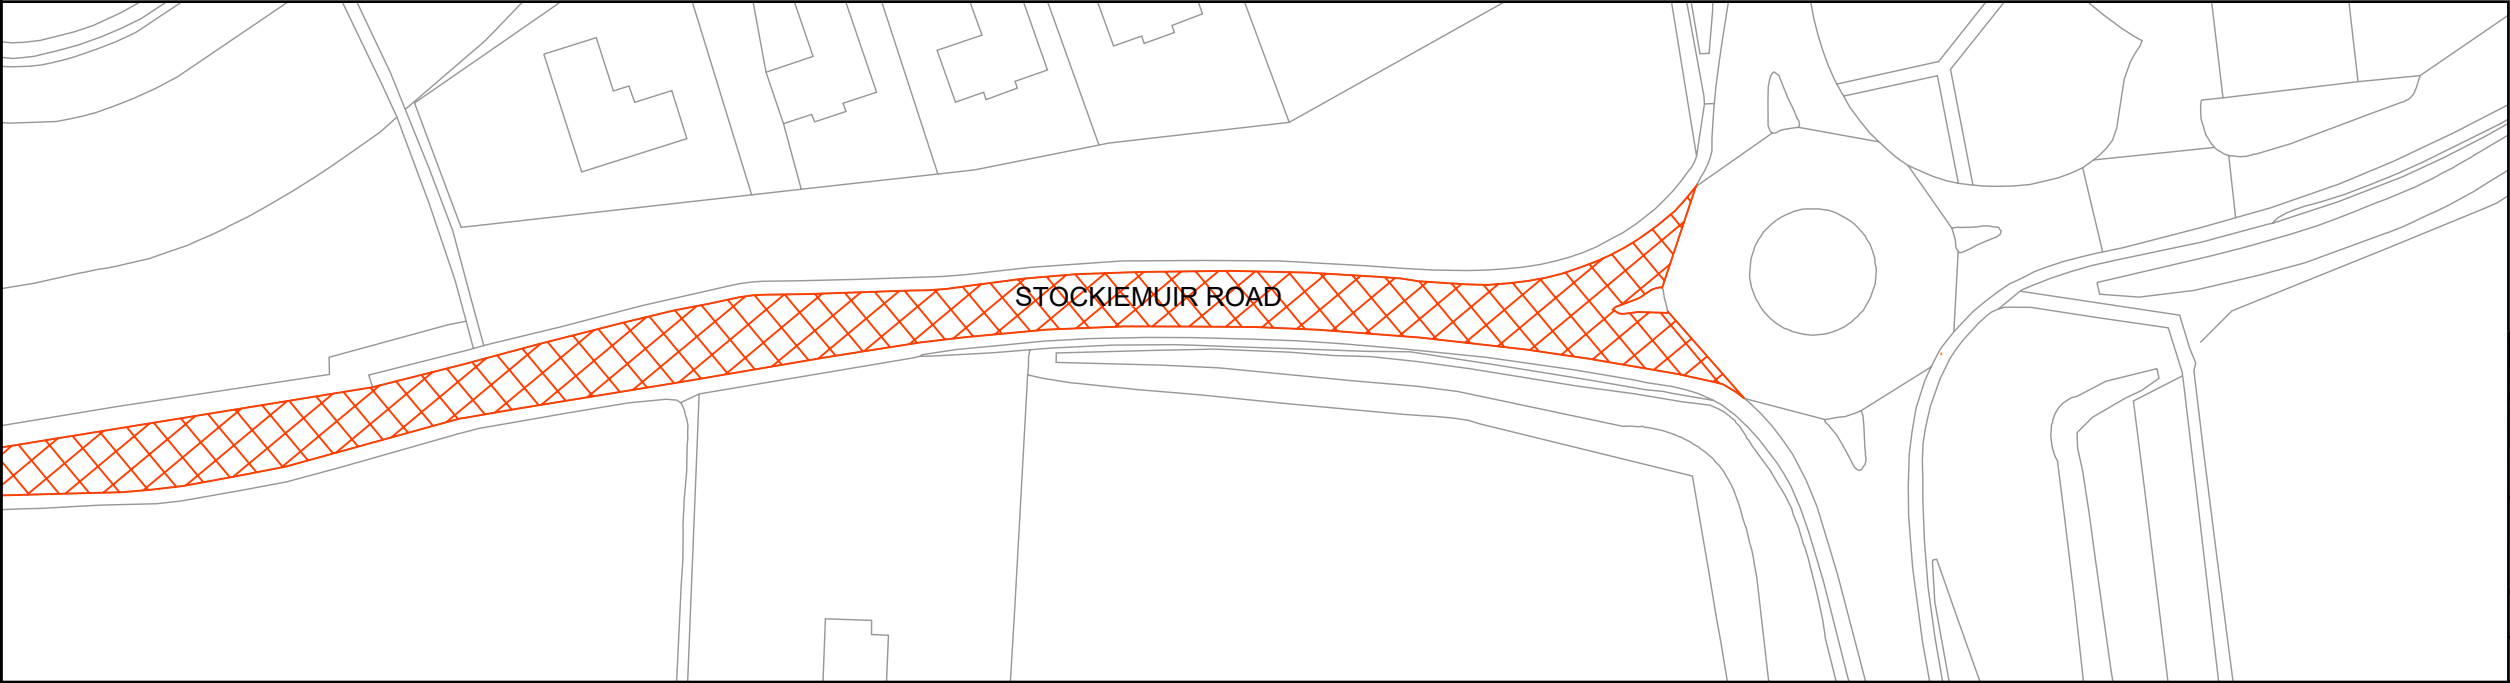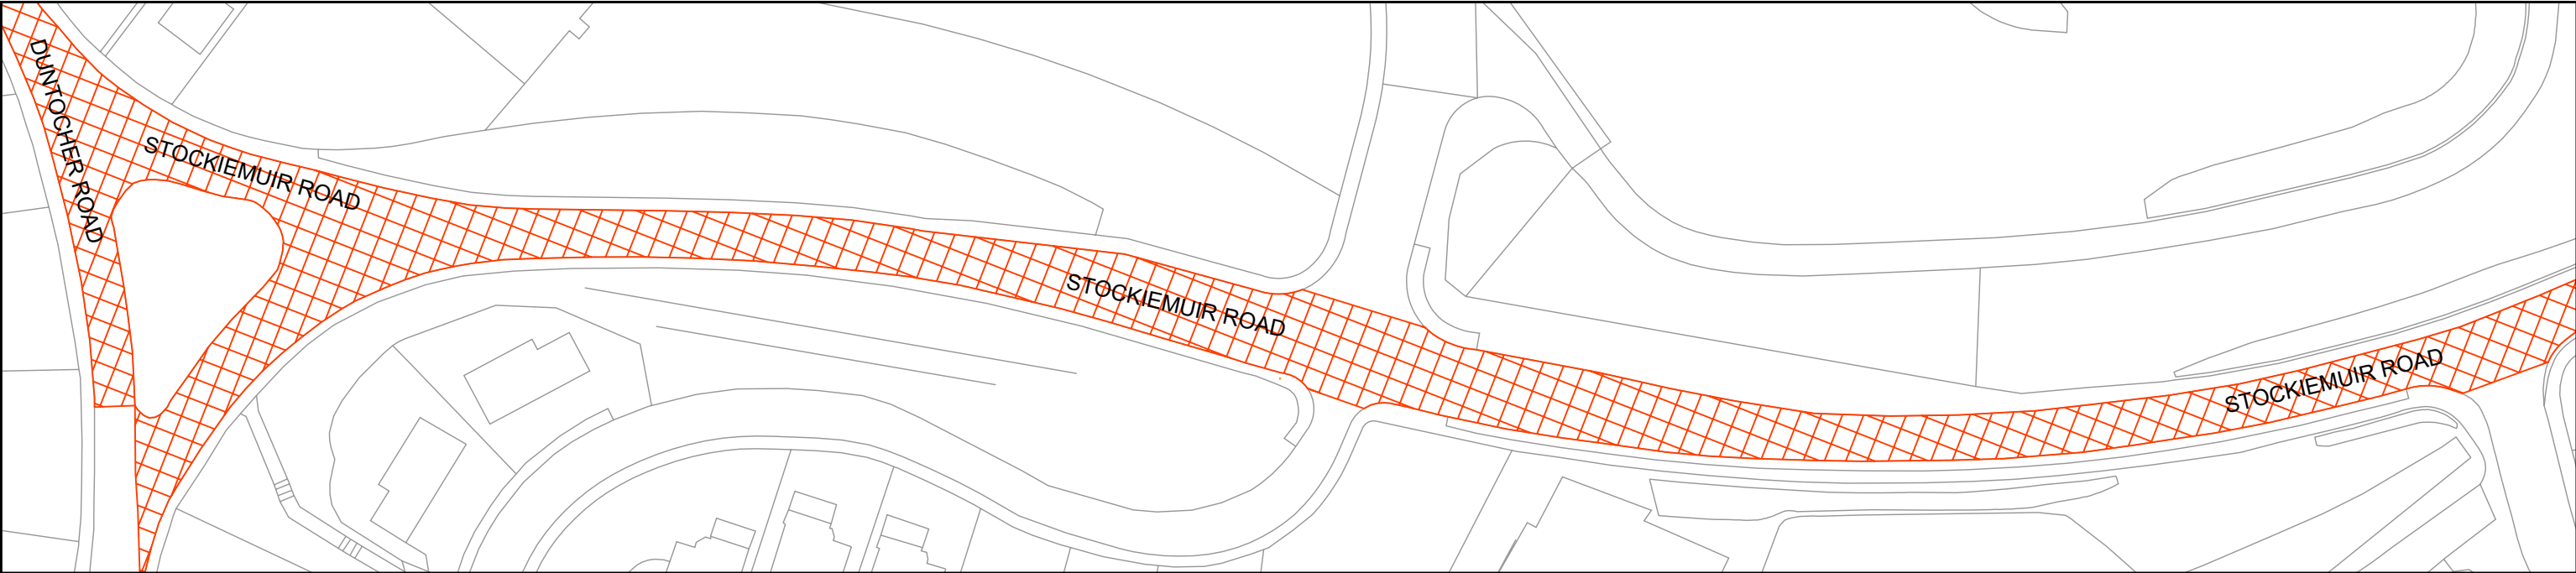

This map is reproduced from Ordnance Survey material with the permission of Ordnance Survey on behalf of the Controller of Her Majesty's Stationery Office © Crown Copyright.
Unauthorised reproduction infringes Crown Copyright and may lead to prosecution or civil proceedings.
(100020774) 2013.



sustainable thriving achieving

East Dunbartonshire Council

www.eastdunbarton.gov.uk

Title 20mph SPEED LIMIT A809 Stockiemuir Road, Bearsden			
DATE December 2024	DRAWN BY JGM	SCALE 1:1000	O.S. REF
FILE REF		DRG No. FPE-Bear-06	REVISION