


Phase 3

Lenzie Public Hall

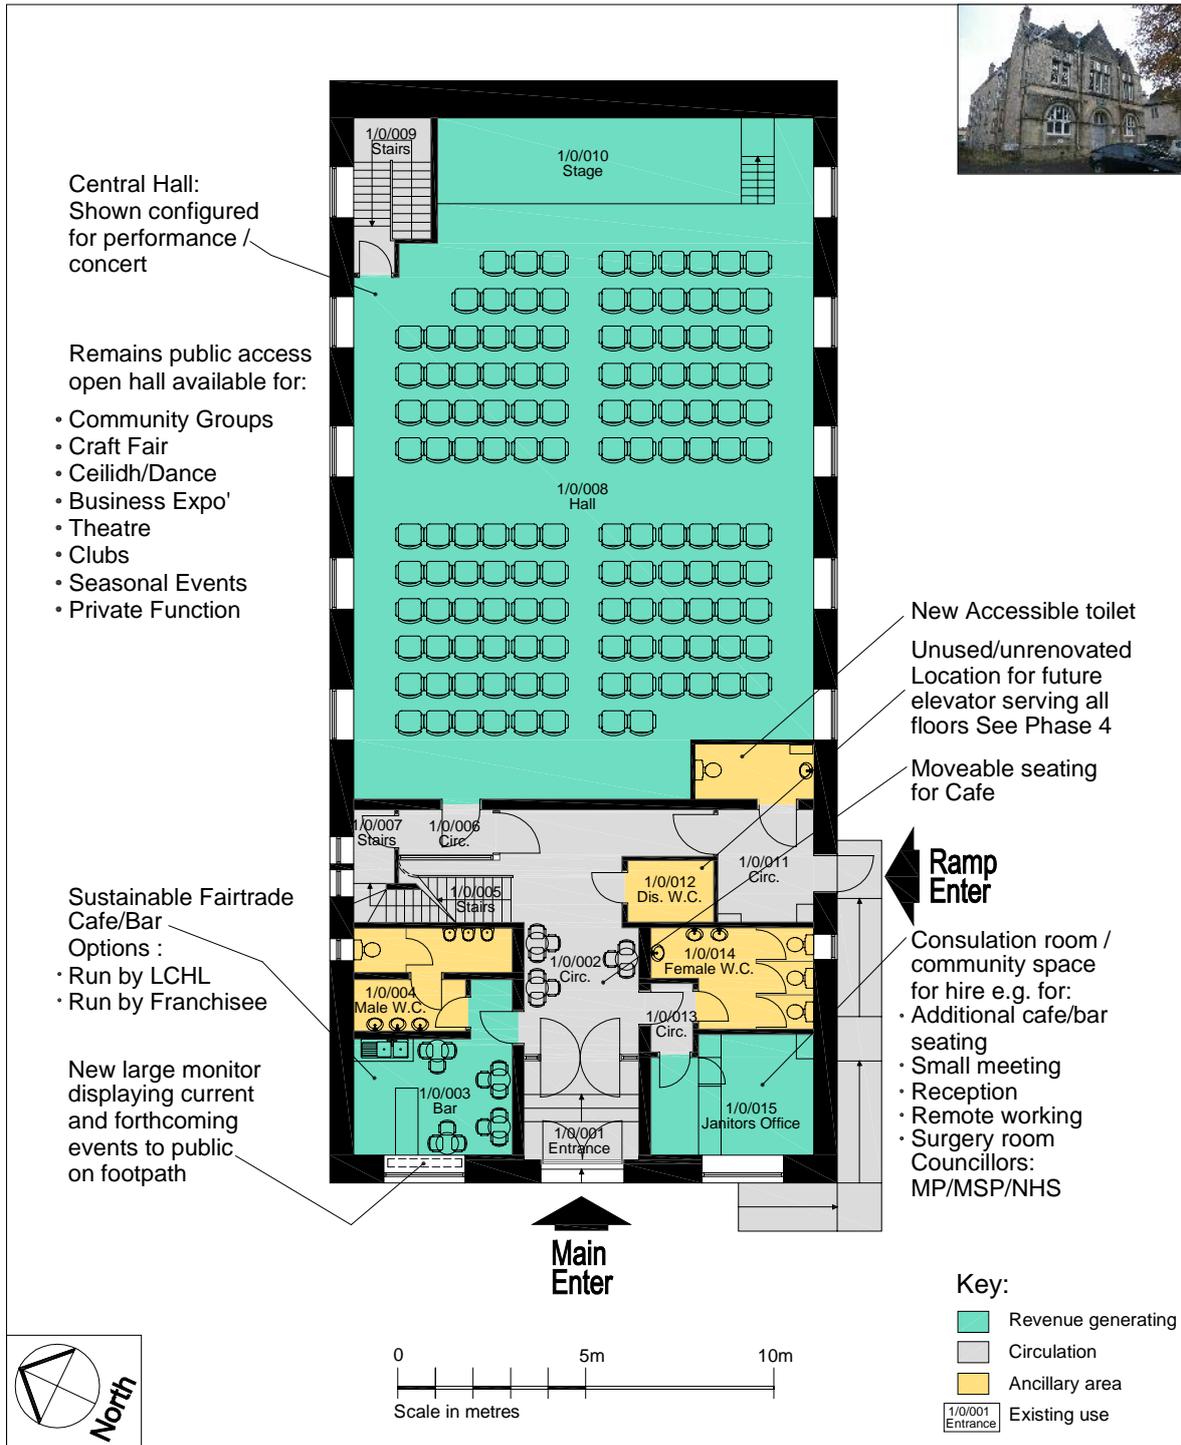

Schedule of Accommodation

Room Number	Description	Possible use	Area (sq feet)
1/0/003	Cafe/Bar	See above	160
1/0/008	Main hall	See above	2,300
1/0/015	Consultation room	See above	142

Date: Jan 2026	Produced by: Lenzie Community Hall Ltd	Scale: 1:200 @ A4	Ground Floor	Draft Three
----------------	--	-------------------	--------------	-------------

Notes:

- 1) All Viability plans have been produced from electronic survey files supplied by The Local Authority - check survey required prior to progression of scheme
- 2) Note removed
- 3) Note removed
- 4) This plan, and all information contained therein, is for the internal use of The Body 'Lenzie Community Hall Ltd' and not intended for circulation or use to/by external parties