


Section D-D
1:100

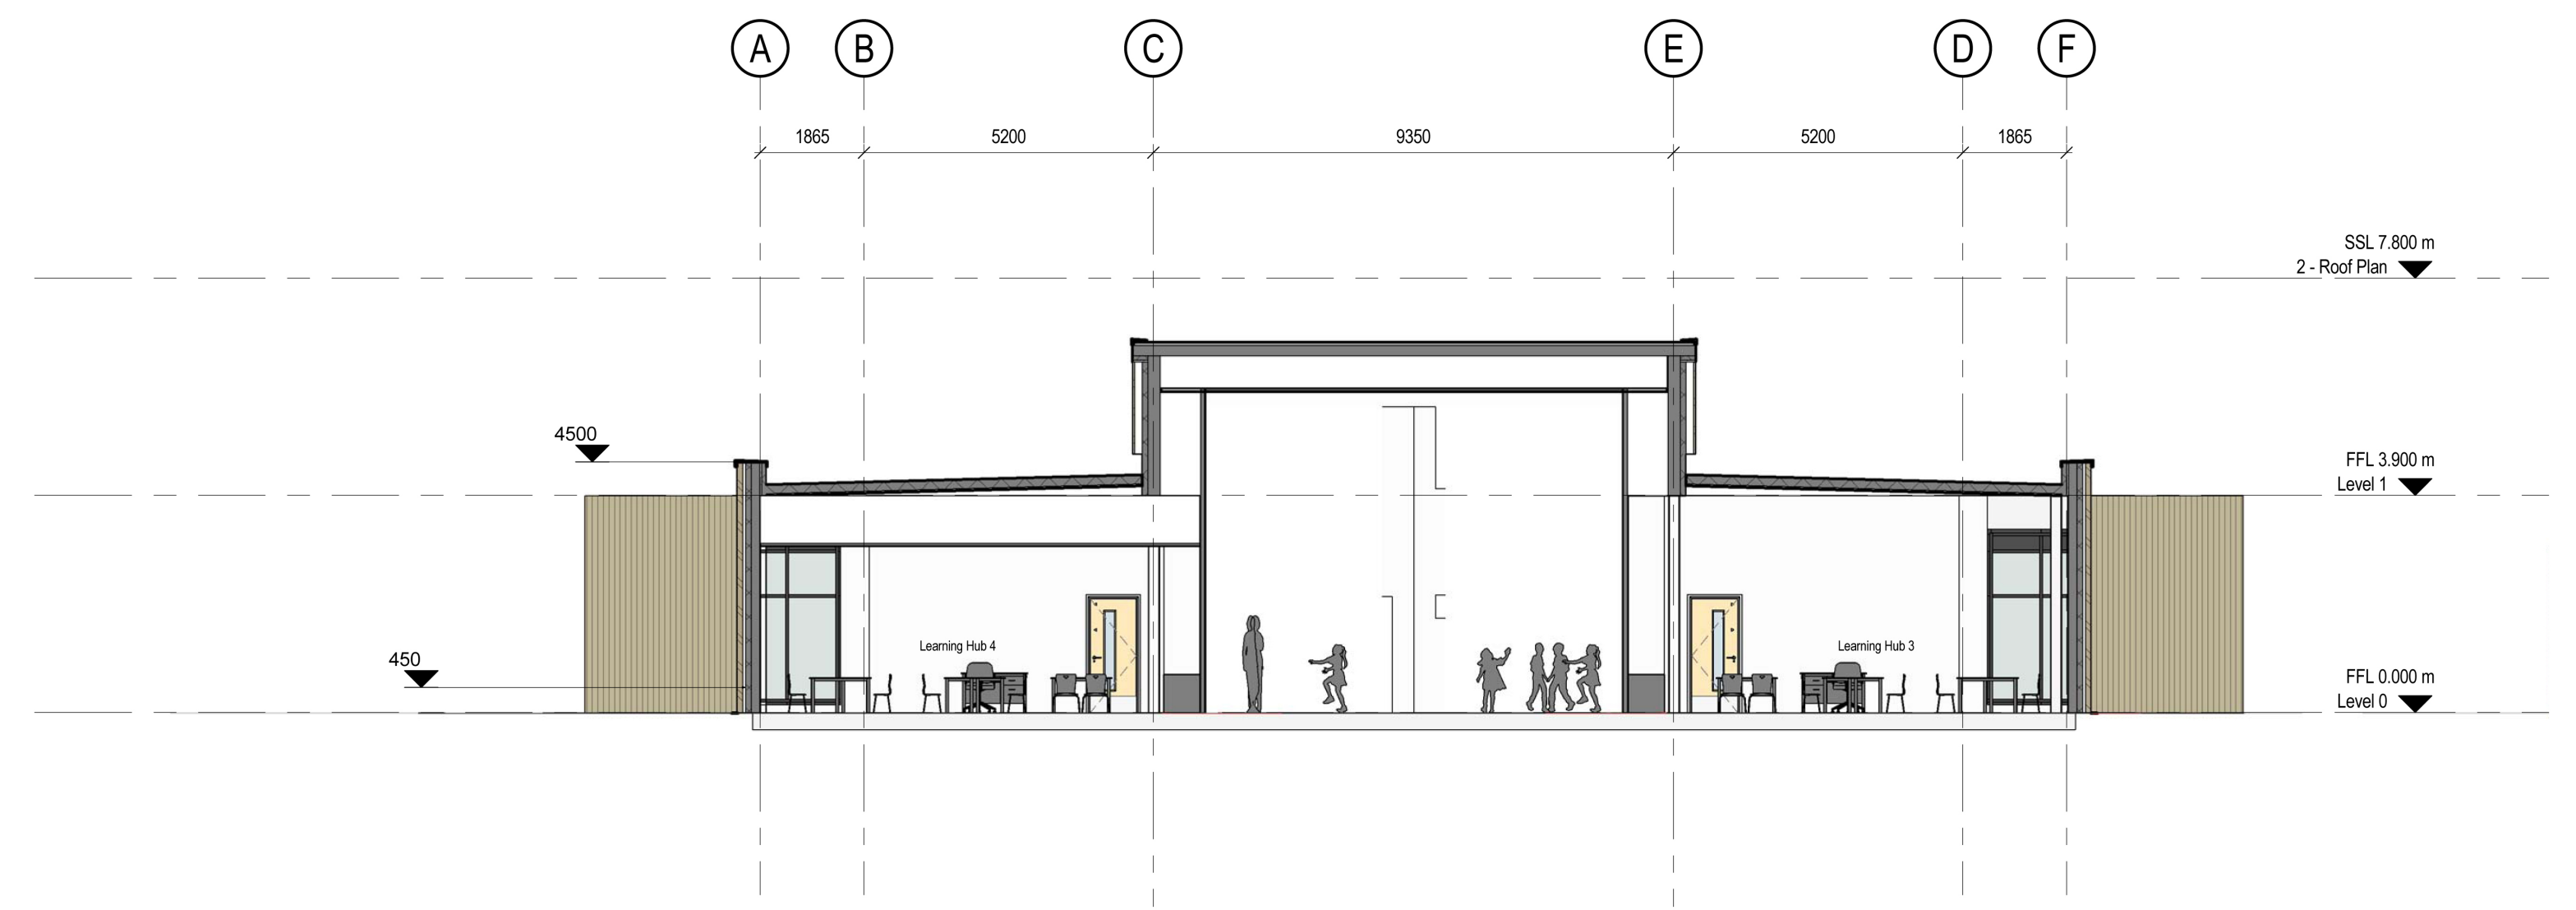

Section A-A
1:100