


Lennox Park

East Dunbartonshire Council

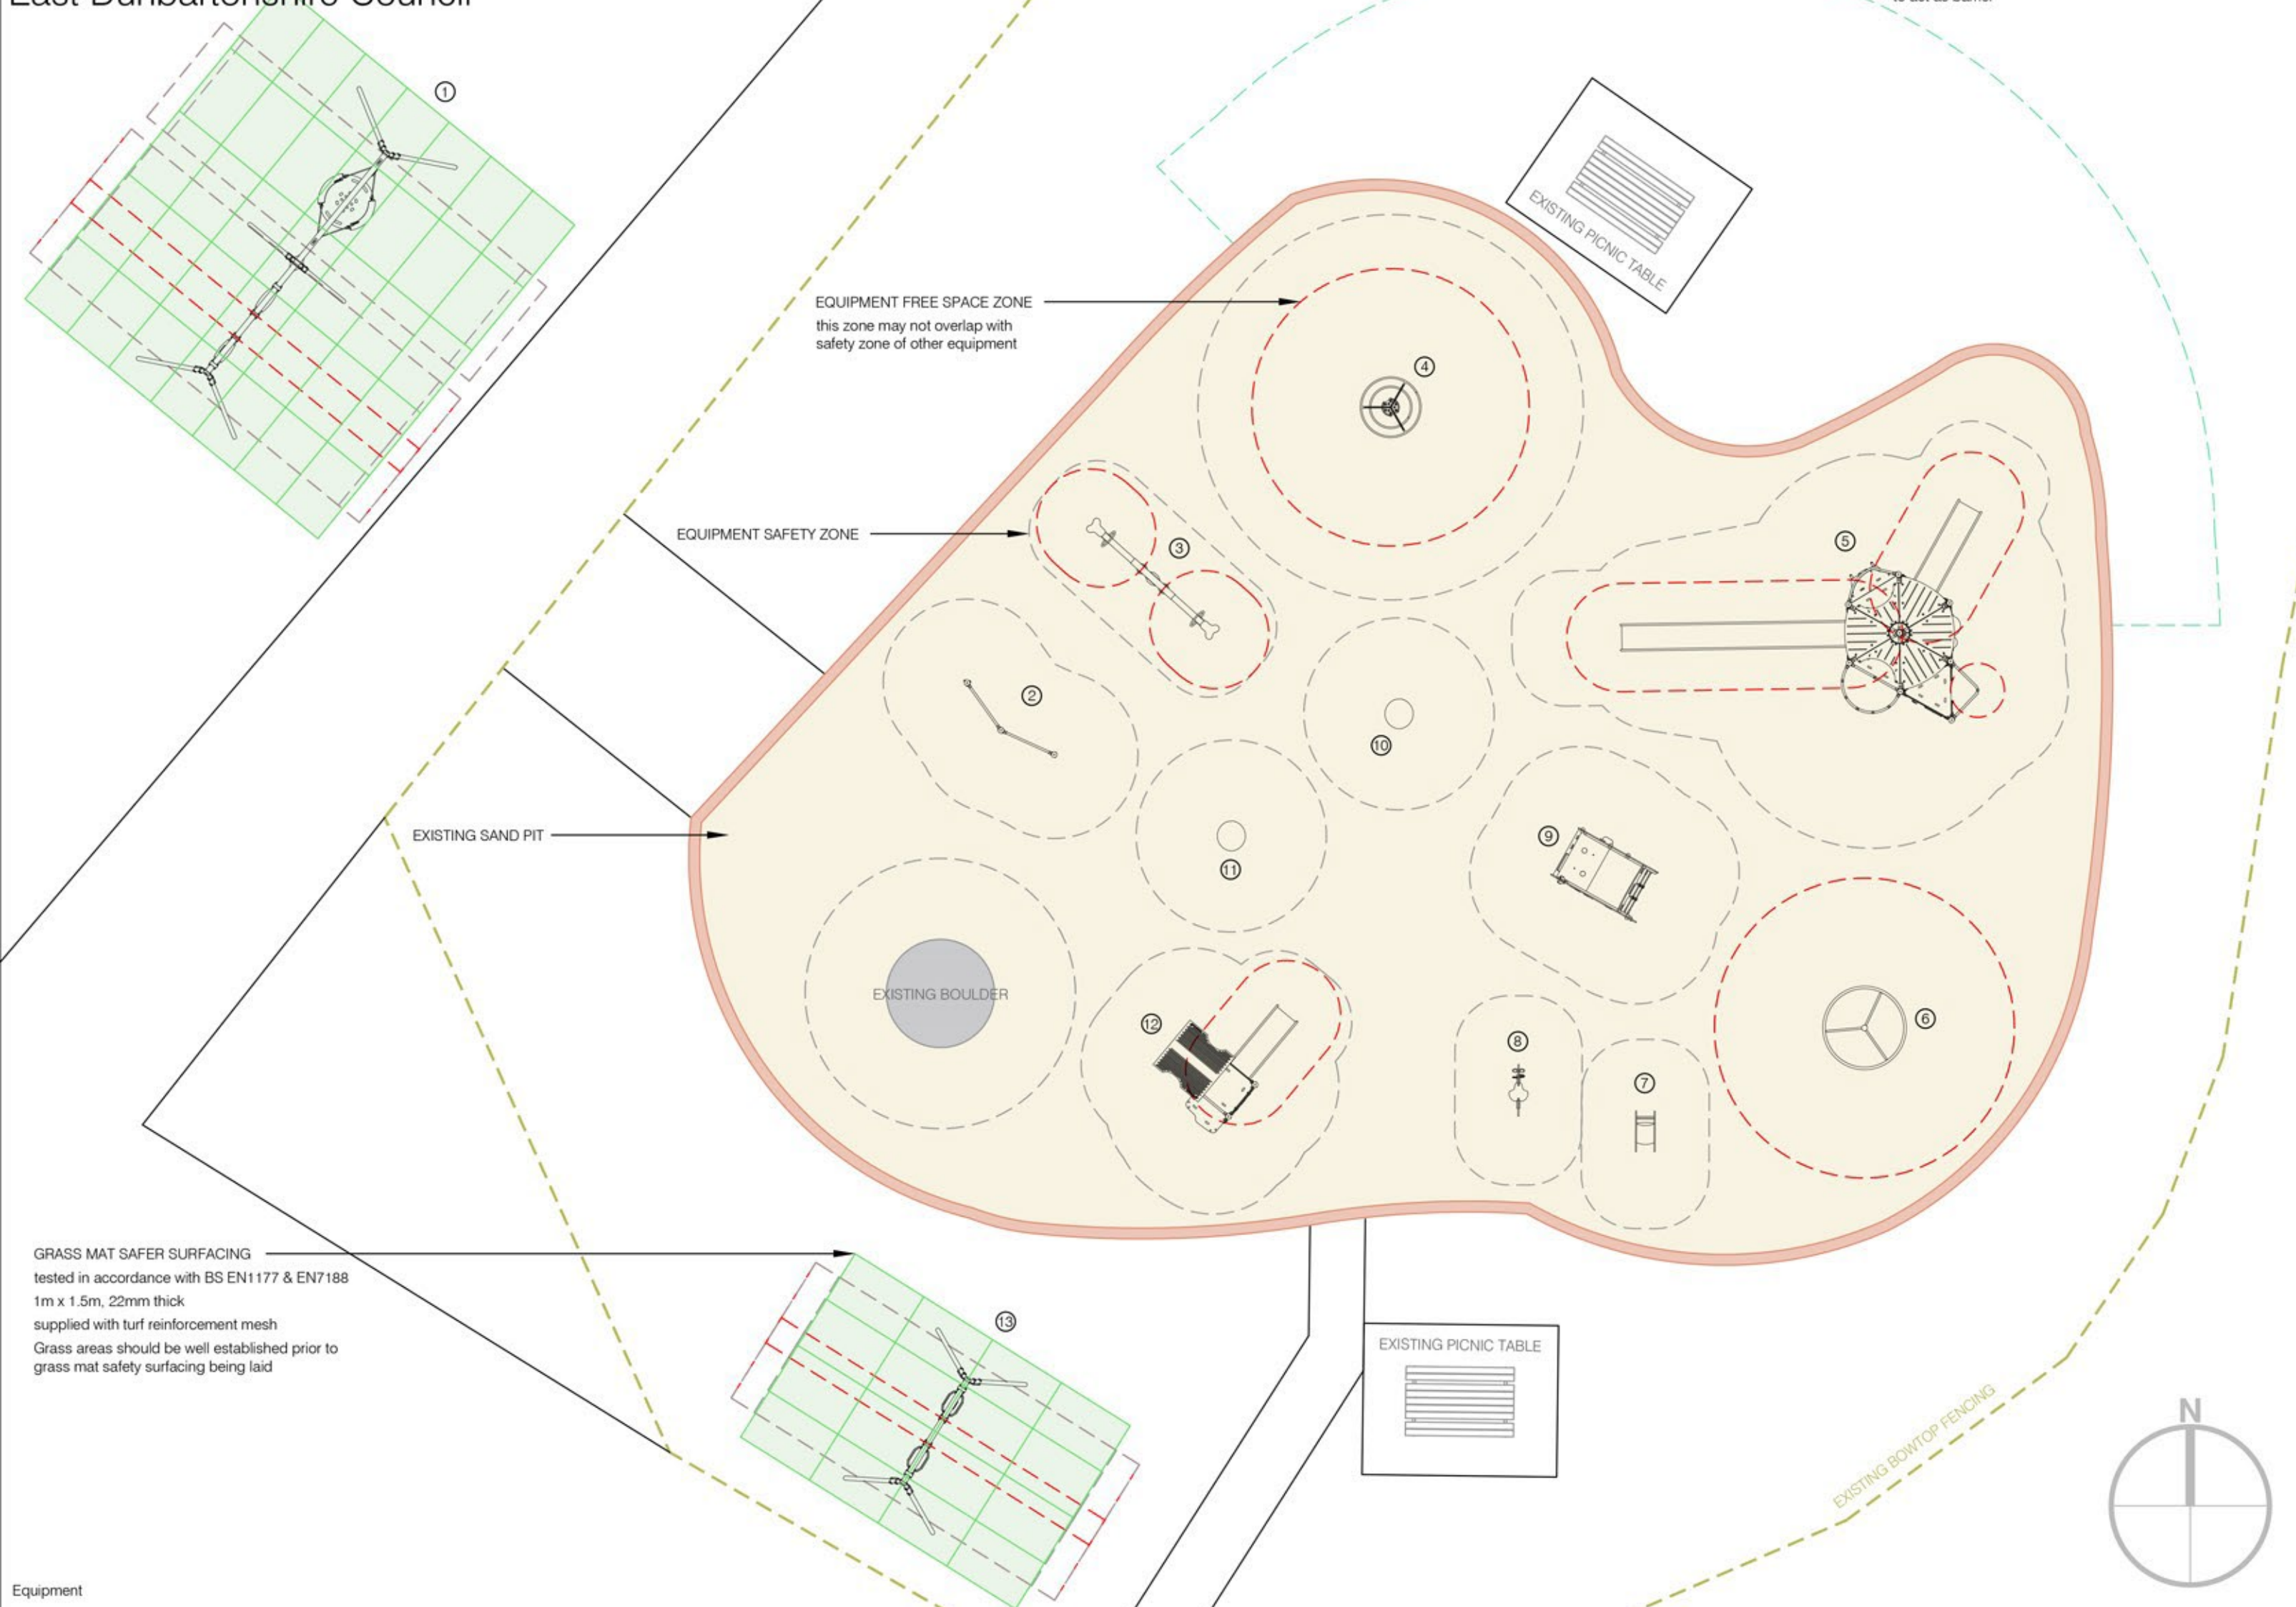

GRASS MAT SAFER SURFACING
 tested in accordance with BS EN1177 & EN7188
 1m x 1.5m, 22mm thick
 supplied with turf reinforcement mesh
 Grass areas should be well established prior to grass mat safety surfacing being laid

Equipment

1. 2.5m Galv AW Swing (2 Flats, 1 Grey Shell Seat) ref KSW20075363 (904-Custom) Total height 274cm Fall height 145cm Age range 4+ years DDA Accessible	2. Double Somersault Bars ref PCM802-0902 Total height 170cm Fall height 148cm Age range 4+ years DDA Accessible	3. Seesaw w/Springs ref KPL111-0402 Total height 83cm Fall height 100cm Age range 3+ years	4. Sky Carousel ref PCM151-0901 Total height 179cm Fall height 172cm Age range 6+ years DDA Accessible	5. Mega Deck Tower ref PCM20075706 (111003-Custom) Total height 470cm Fall height 299cm Age range 4+ years	6. Carousel w/Bars ref KPL115-0501 Total height 80cm Fall height 100cm Age range 4+ years	7. Crazy Dragon Springer ref M11315-12P Total height 89cm Fall height 60cm Age range 1+ years DDA Accessible
8. Horse Springer (Red) ref M17203-12P Total height 82cm Fall height 60cm Age range 1+ years DDA Accessible	9. Forest Giraffe ref MSC541600-3417P Total height 136cm Fall height 56cm Age range 6m+ years DDA Accessible	10. Spinner Bowl (Yellow) ref ELE400024-3717F Total height 60cm Fall height 60cm Age range 4+ years DDA Accessible	11. Spinner Bowl (Green) ref ELE400024-3717GR Total height 60cm Fall height 60cm Age range 4+ years DDA Accessible	12. Playhouse w/Balcony ref PCM20072335 (101300-Custom) Total height 216cm Fall height 100cm Age range 1+ years DDA Accessible	13. 2m Galv AW Cradle Swing ref KSW20074545 (902-Custom) Total height 224cm Fall height 120cm Age range 2+ years DDA Accessible	

WORKS BY

- Remove & dispose existing equipment
- Scrape back shrubs, woodchip & excess sand - dispose/use on site
- Topsoil & turf previously wood-chipped areas after scrape back
- Remove & replace damaged timber edging
- Use excavations for barrier mounding
- Turf scraped back areas & barrier mound
- Paint picnic benches

FOR TENDER ISSUE.
 ©copyright of this drawing remains the property of Scotland Ltd. and the group. This drawing may not be reproduced without prior permission of Scotland Ltd. Any infringement will be pursued.

Project Lennox Park	Date 20.02.20	Designed by JC
Client East Dunbartonshire Council	Drawing No. SC10645-01	Scale 1:100@A2
Title Tender Layout		Revision